
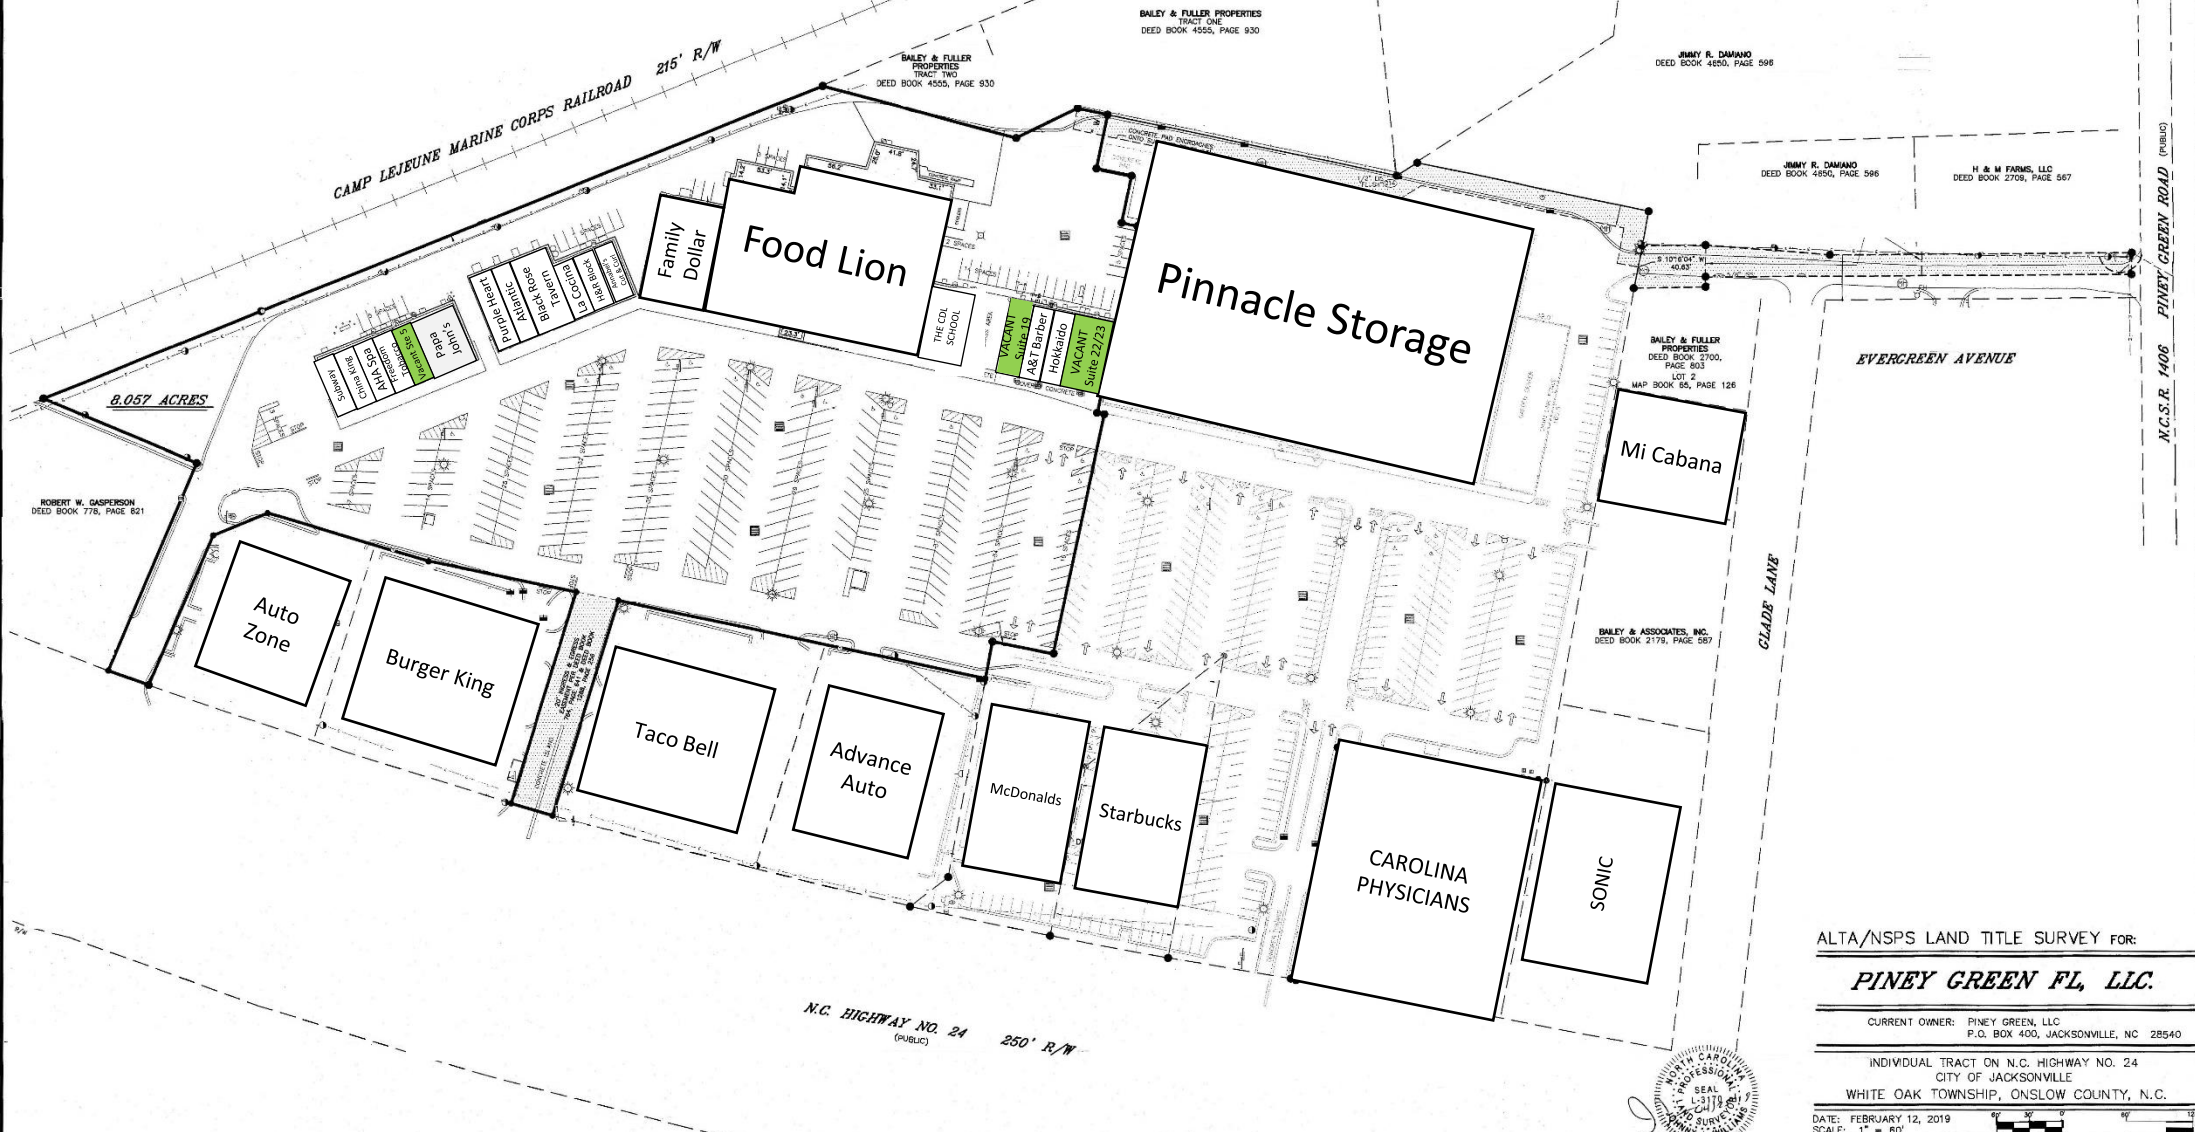


PINEY GREEN FL SHOPPING CENTER Jacksonville, NC

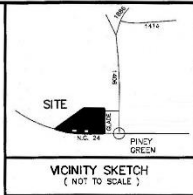

ALTA/NSPS LAND TITLE SURVEY FOR:

PINEY GREEN FL, LLC.

CURRENT OWNER: PINEY GREEN, LLC
P.O. BOX 400, JACKSONVILLE, NC 28540

INDIVIDUAL TRACT ON N.C. HIGHWAY NO. 24
CITY OF JACKSONVILLE
WHITE OAK TOWNSHIP, ONSLOW COUNTY, N.C.

DATE: FEBRUARY 12, 2019
SCALE: 1" = 80'

SHEET 2 OF 2

C:\PROJECT\BAILEY-FARM-1711-11024
FILE NAME: ALTA-1711-11024
135 FILE: BAILEY-FWAST

JOHNNY J. WILLIAMS LAND SURVEYING, P.C.
P.O. BOX 778, BEULAVILLE, N.C. 28518
PHONE: 910-238-8272 FAX: 910-238-2310
EMAIL: J.WILLIAMS@WSURVEY.COM